

PROJET

LYON CONFLUENCE - ILOT P -HIKARI

PHASE

PC

MA

KENGO KUMA & ASSOCIATES  
CRB architectes

16, rue Martel 75 010 Paris  
2-24-8 Minato-ku Minamilaoyama 107-0062 Tokyo  
40, Quai Rambaud 69002 LYON

DRAWING TITLE

PLAN MASSE

SHEET NO

A001

SCALE

1/500


DATE

31/08/2012

INDICE

A



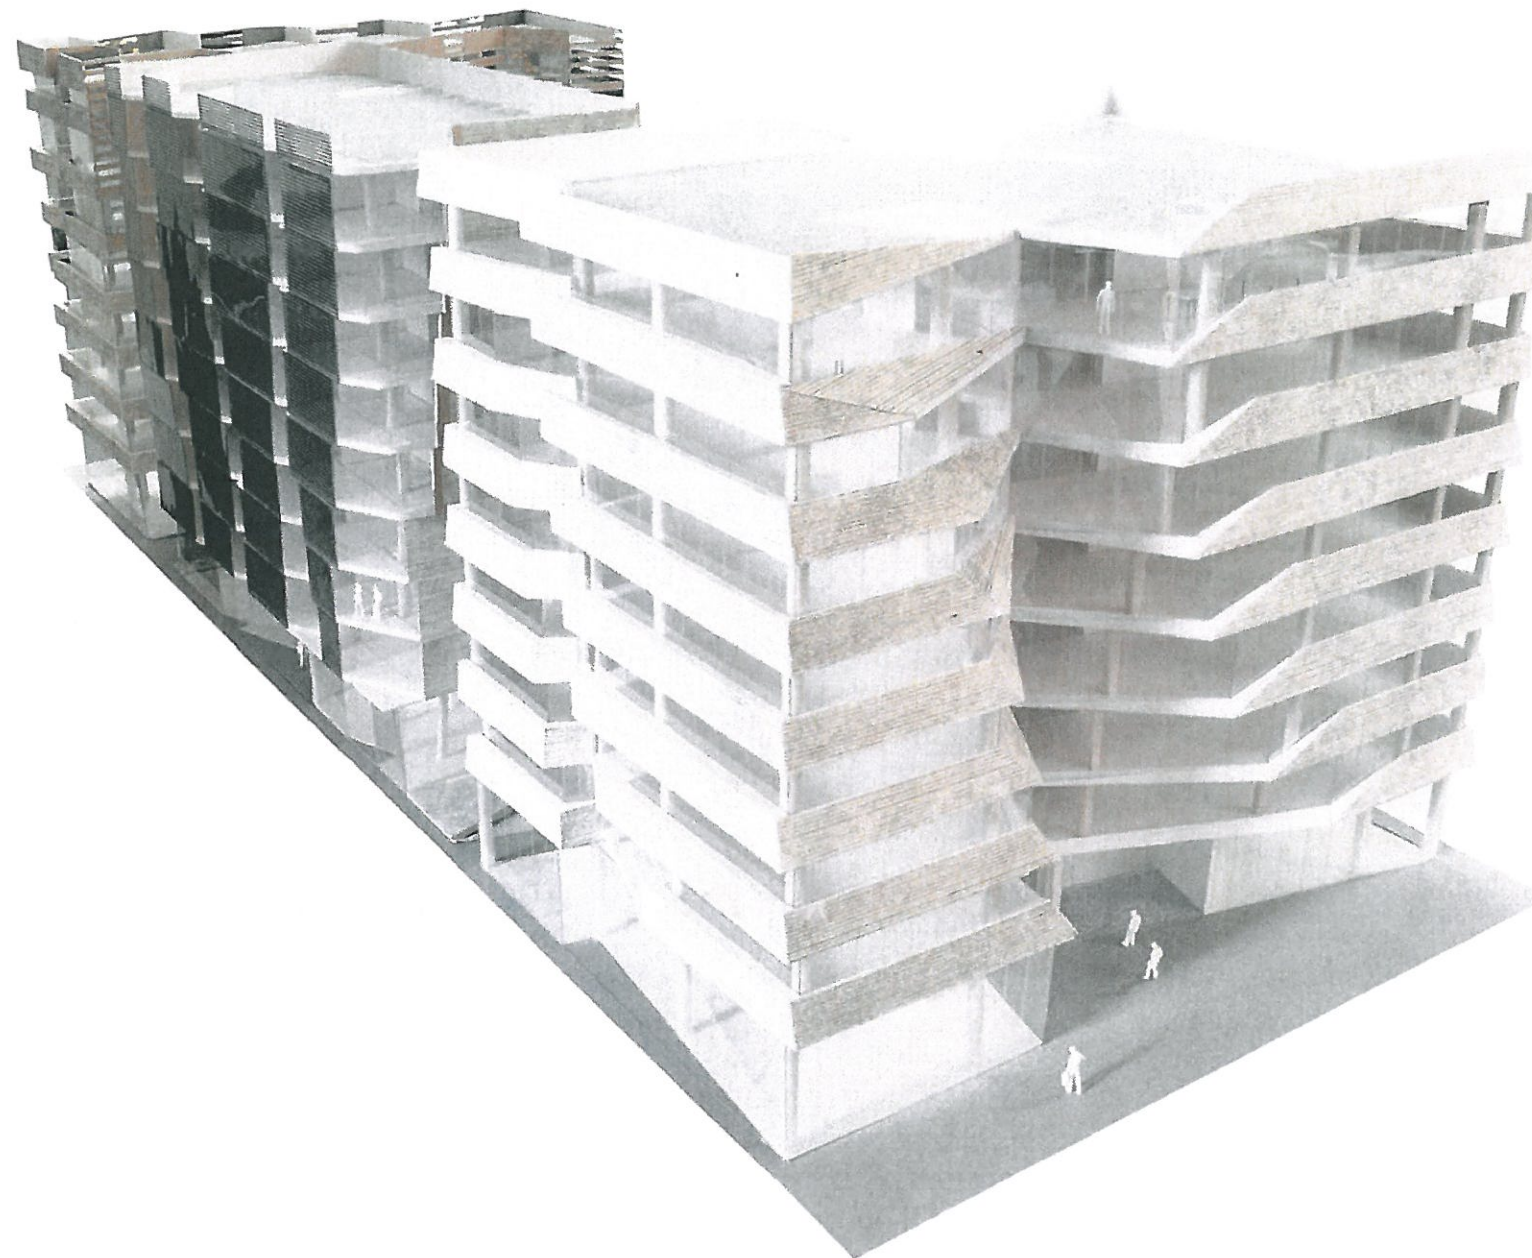

PROJECT

LYON CONFLUENCE - ILOT P -HIKARI

PHASE

PC

1/4

KENGO KUMA & ASSOCIATES  
CRB architectes

16, rue Martel 75 010 Paris  
2-24-8 Minato-ku Minamioyama 107-0062 Tokyo  
40, Quai Rambaud 69002 LYON

DRAWING TITLE

Photographies datées de la zone d'implantation

SHEET NO

PC07 - 08

SCALE

-

DATE

31/08/2012

INDEX

0