



Echelle en X : 1/750

Echelle en Y : 1/200

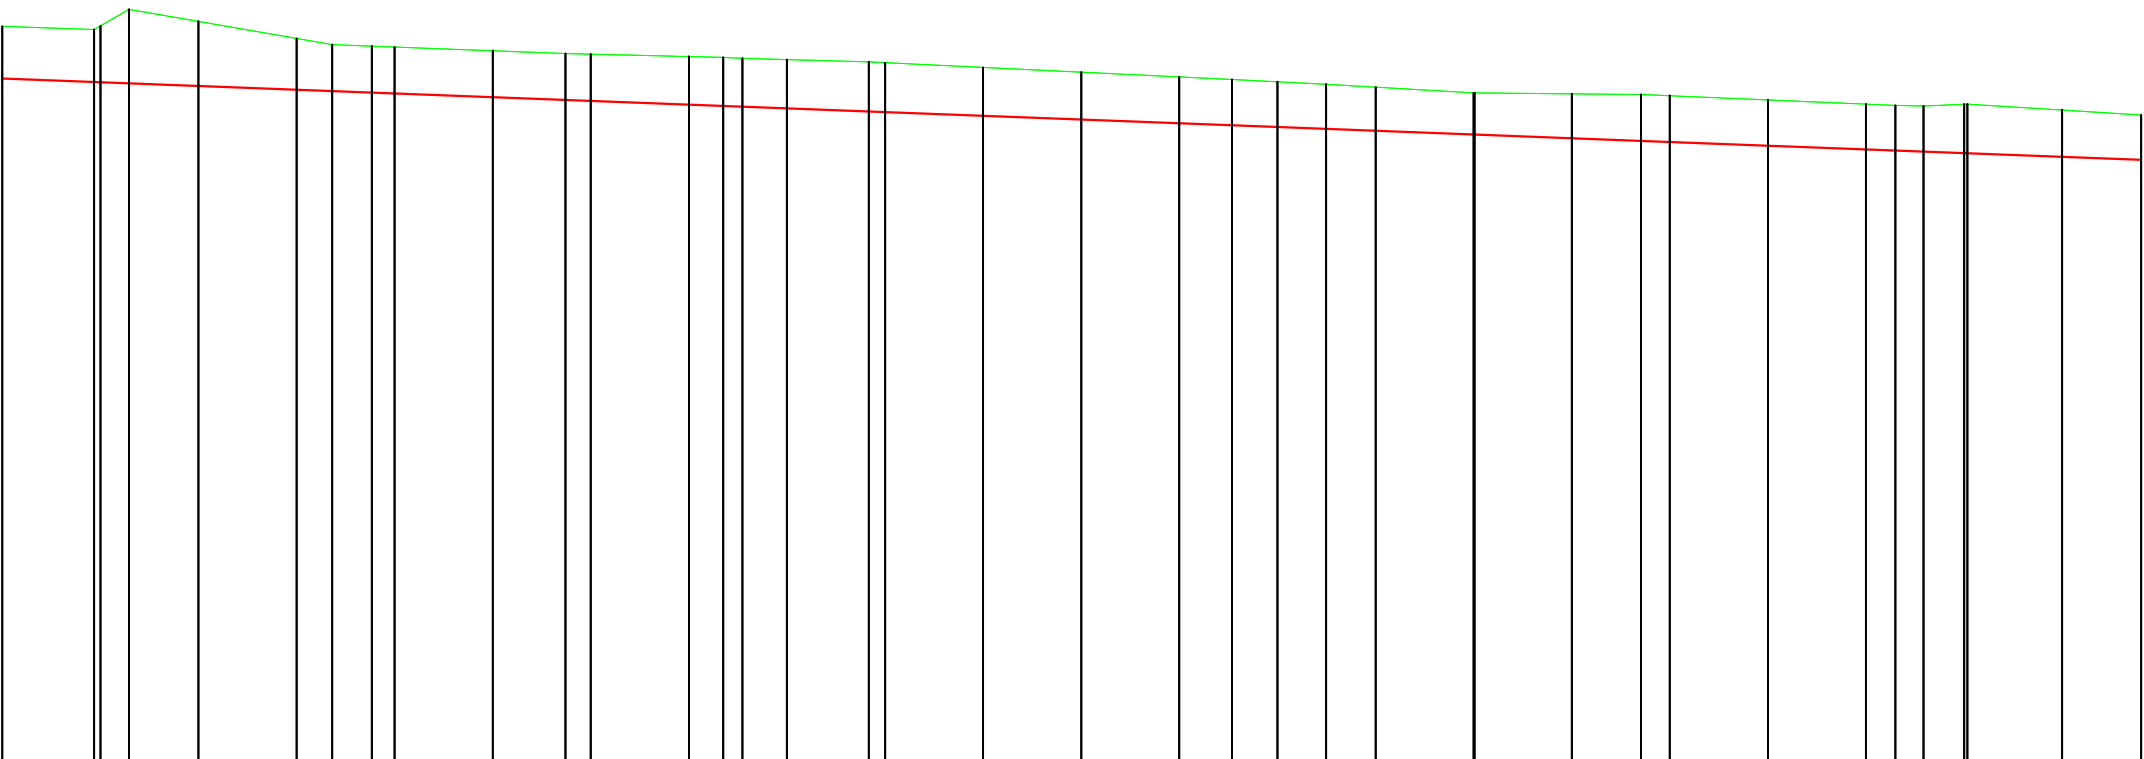

PC : 604.00 m

Numéro de profils en travers	MEDoais_01MEDoais_02MEDoais_03MEDoais_04MEDoais_05MEDoais_06MEDoais_07MEDoais_08MEDoais_09MEDoais_10MEDoais_11MEDoais_12MEDoais_13MEDoais_14MEDoais_15MEDoais_16MEDoais_17MEDoais_18MEDoais_19MEDoais_20MEDoais_21MEDoais_22MEDoais_23																															
Altitudes TN	624.01624.02624.47624.15623.68623.51623.47623.45623.35623.27623.26623.19623.17623.14623.10623.04623.02622.89622.76622.63622.56622.50622.44622.36622.20622.18622.16622.13622.01621.90621.86621.85621.89621.73621.60																															
Altitudes Projet	622.59622.49622.39622.29622.19622.09621.98621.88621.78621.68621.58621.48621.37621.27621.17621.07620.97620.87620.76620.66620.56620.46620.38																															
Ecarts TN - Projet	1.411.532.011.761.391.261.261.261.271.311.321.311.321.341.341.311.291.261.241.231.221.191.131.211.261.261.251.231.231.241.331.281.22																															
Distances partielles TN	9.3612.937.0710.003.624.052.3310.007.432.5710.003.511.954.548.331.6710.0010.0010.005.384.624.955.0510.0010.007.052.9510.0010.0010.003.012.854.1410.008.06																															
Distances cumulées TN	0.009.3612.9320.0030.0033.6237.6740.0050.0057.4360.0070.0073.5175.4680.0088.3390.00100.00110.00120.00125.38130.00134.95140.00150.00160.00167.05170.00180.00190.00193.01195.86200.00210.00218.06																															
Distances partielles Projet	10.008.06																															
Distances cumulées Projet	0.0010.0020.0030.0040.0050.0060.0070.0080.0090.00100.00110.00120.00130.00140.00150.00160.00170.00180.00190.00200.00210.00218.06																															
Pentes et rampes	PENTE L = 218.06 m P = -1.02 %																															
Alignements droits et courbes	DROITE L = 9.36 m	DROITE L = 3.57 m	DROITE L = 20.69 m			DROITE L = 4.05 m	DROITE L = 19.76 m			DROITE L = 16.08 m			DROITE L = 1.95 m	DROITE L = 12.88 m			DROITE L = 37.05 m			DROITE L = 9.57 m	DROITE L = 15.15 m		DROITE L = 16.94 m		DROITE L = 25.96 m			DROITE L = 3.01 m	DROITE L = 4.49 m	DROITE L = 17.71 m		

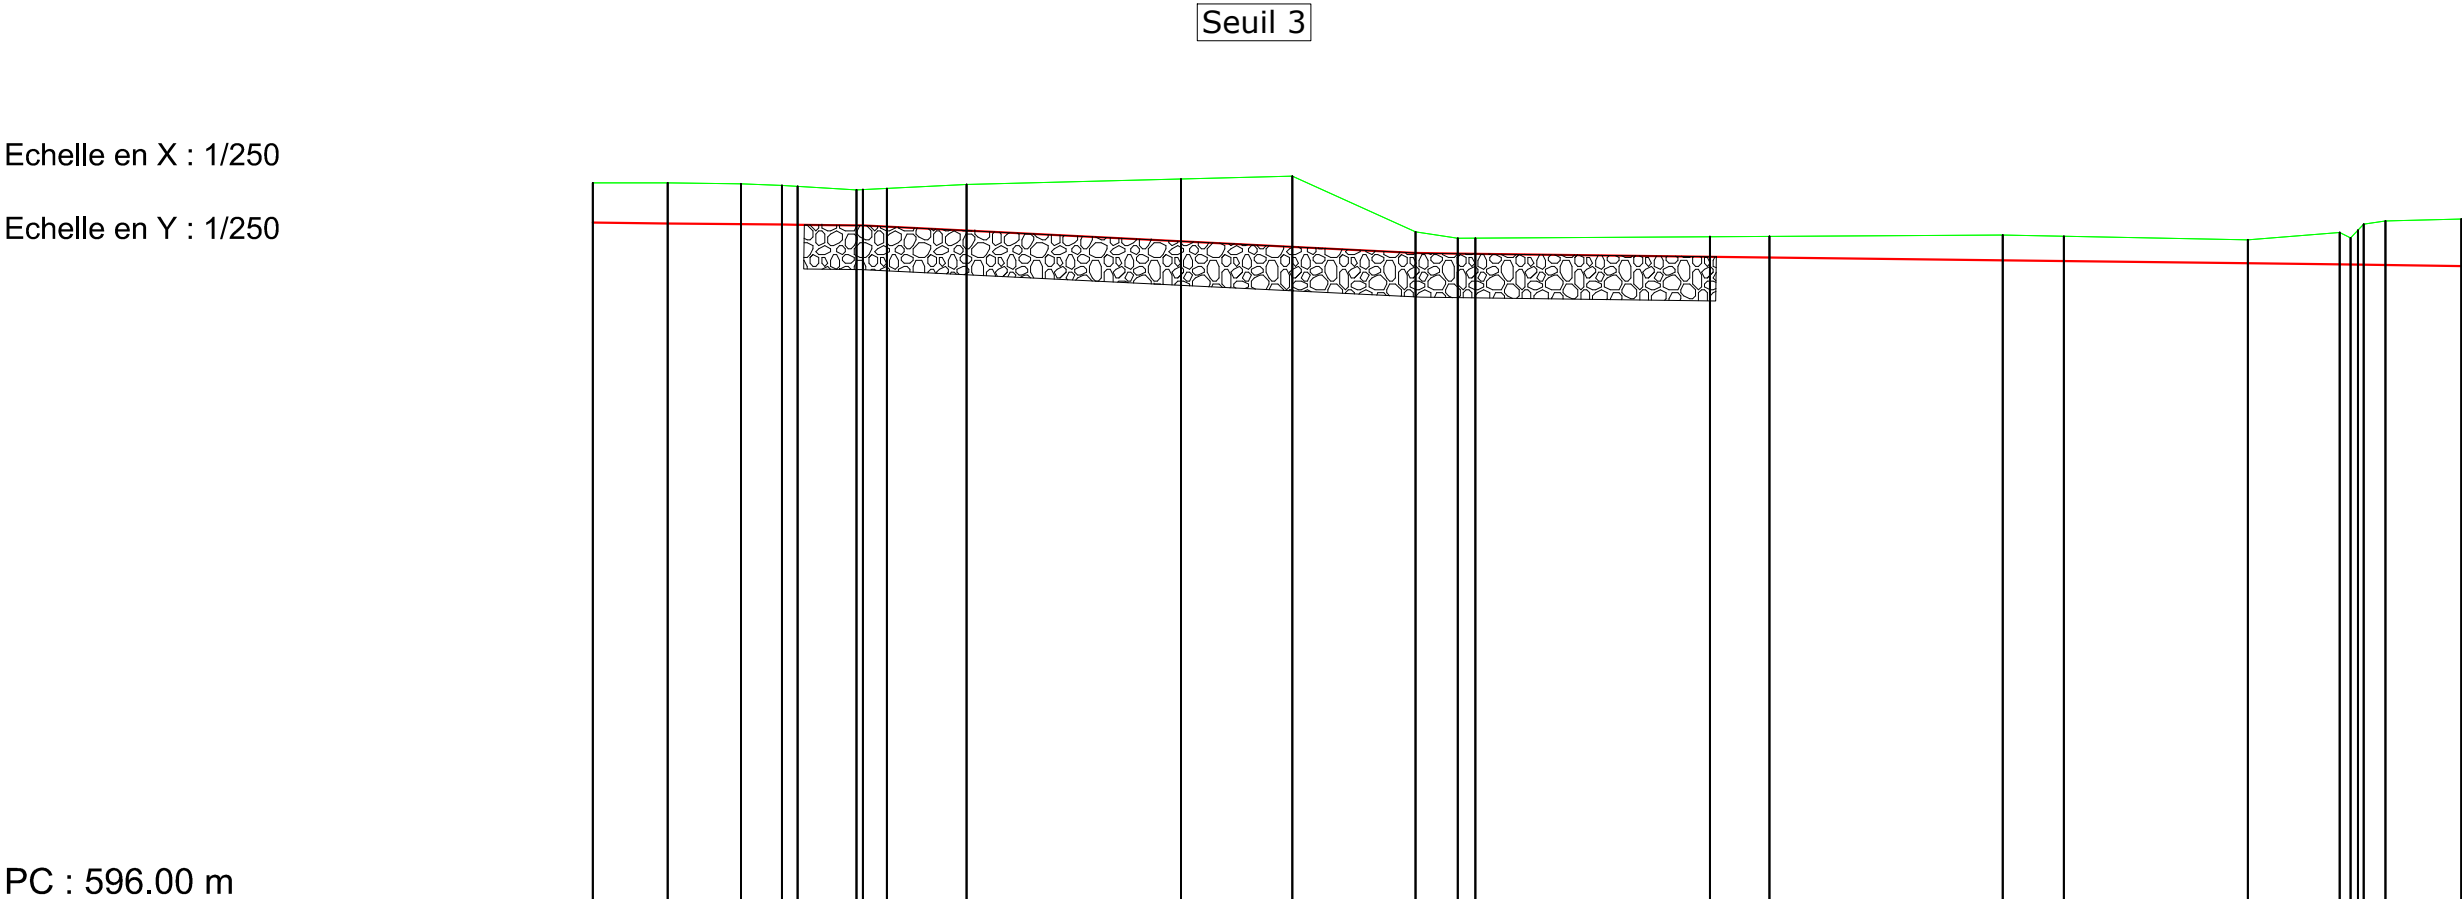

PC : 596.00 m

Numéro de profils en travers	AVp_01		AVp_02		AVp_03		AVp_03-1		AVp_03-2		AVp_04		AVp_04-1		AVp_05		AVp_05-1		AVp_05-2		AVp_06		AVp_06-1		AVp_07		AVp_07-1		AVp_08		AVp_08-1		AVp_08-2		AVp_10									
Altitudes TN	620.40		620.40		620.37		620.32		620.29		620.19		620.21		620.35		620.53		620.63		618.74		618.52		618.52		618.57		618.58		618.63		618.59		618.47		618.71		618.53		619.10		619.17	
Altitudes Projet	619.05		619.02		619.99		619.98		619.98		619.96		619.92		618.78		618.42		618.23		618.02		617.99		617.90		617.87		617.77		617.75		617.67		617.63		617.62		617.58					
Ecarts TN - Projet	1.35		1.38		1.38		1.33		1.31		1.20		1.30		1.57		2.12		2.40		0.72		0.52		0.53		0.68		0.71		0.86		0.85		0.80		1.08		1.38		1.49		1.59	
Distances partielles TN	2.55		2.49		1.39		0.53		2.00		0.81		2.71		7.29		3.78		4.19		1.43		0.59		7.97		2.03		7.93		2.07		6.26		3.12		0.37		0.37		0.74		2.57	
Distances cumulées TN	0.00		2.55		5.04		6.43		6.97		8.97		10.00		12.71		20.00		23.78		27.97		29.41		30.00		37.97		40.00		47.93		50.00		56.26		59.38		60.94		63.51			
Distances partielles Projet	2.55		3.88		0.53		2.00		0.81		2.71		7.29		3.78		4.19		2.03		7.97		2.03		7.93		2.07		6.26		3.49		1.23		0.37		0.37		0.74		3.51			
Distances cumulées Projet	0.00		2.55		6.43		6.97		8.97		10.00		12.71		20.00		23.78		27.97		30.00		37.97		40.00		47.93		50.00		56.26		60.06		60.76		61.00		63.51					
Pentes et rampes	PENTE L = 9.19 m P = -1.02 %				PENTE L = 18.79 m P = -5.00 %												PENTE L = 35.54 m P = -1.23 %																											
Alignements droits et courbes	DROITE L = 2.55 m		DROITE L = 3.88 m		DROITE L = 2.53 m		DROITE L = 3.74 m		DROITE L = 11.08 m						DROITE L = 5.62 m			DROITE L = 18.52 m						DROITE L = 8.33 m				DROITE L = 3.49 m		DROITE L = 3.76 m														

