




ANNEXE 3 : PLAN MASSE



1/2 500

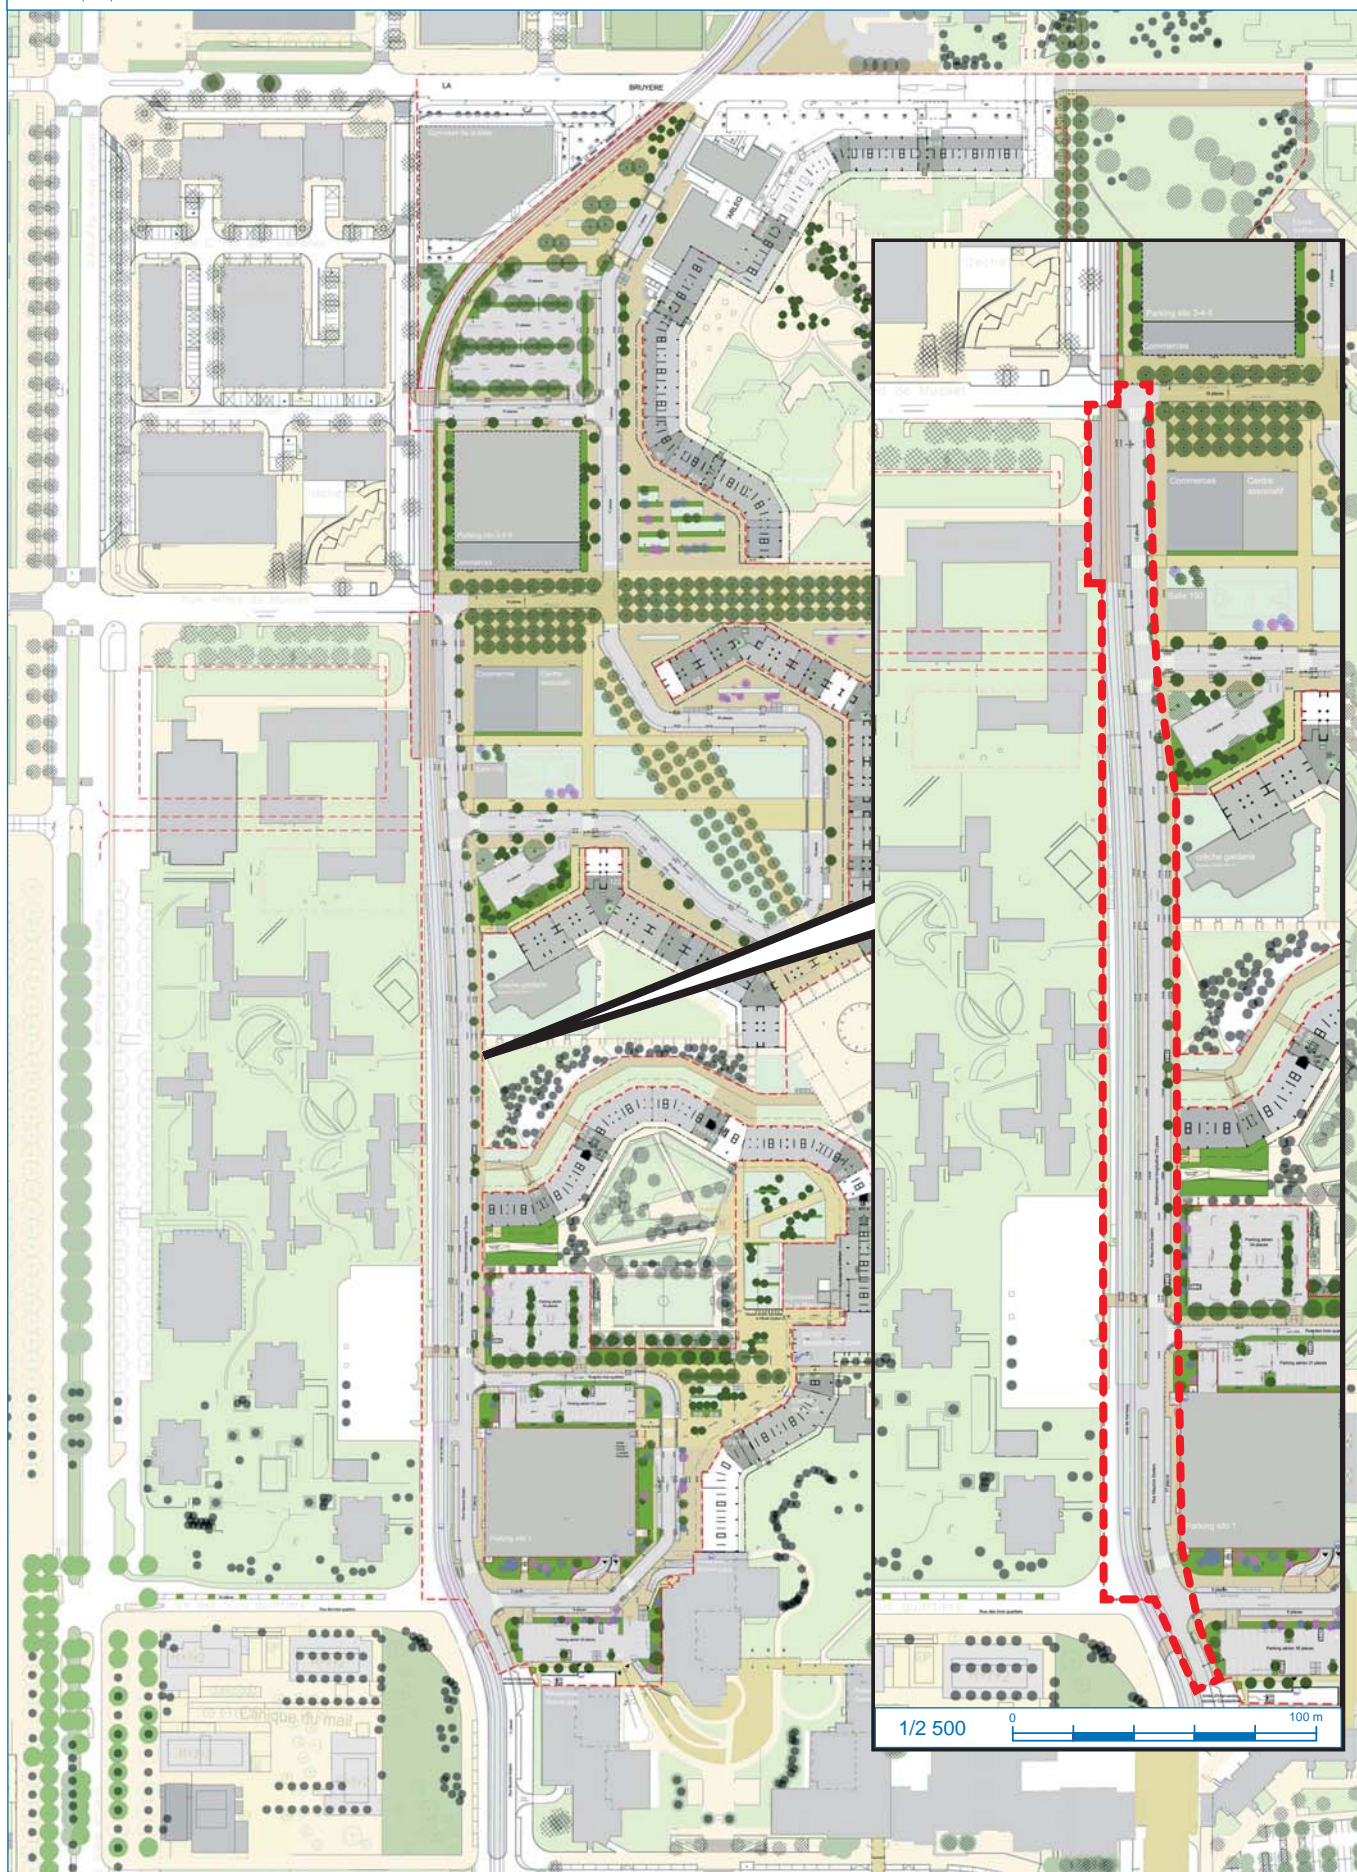