



Echelle en X : 1/500
Echelle en Y : 1/200

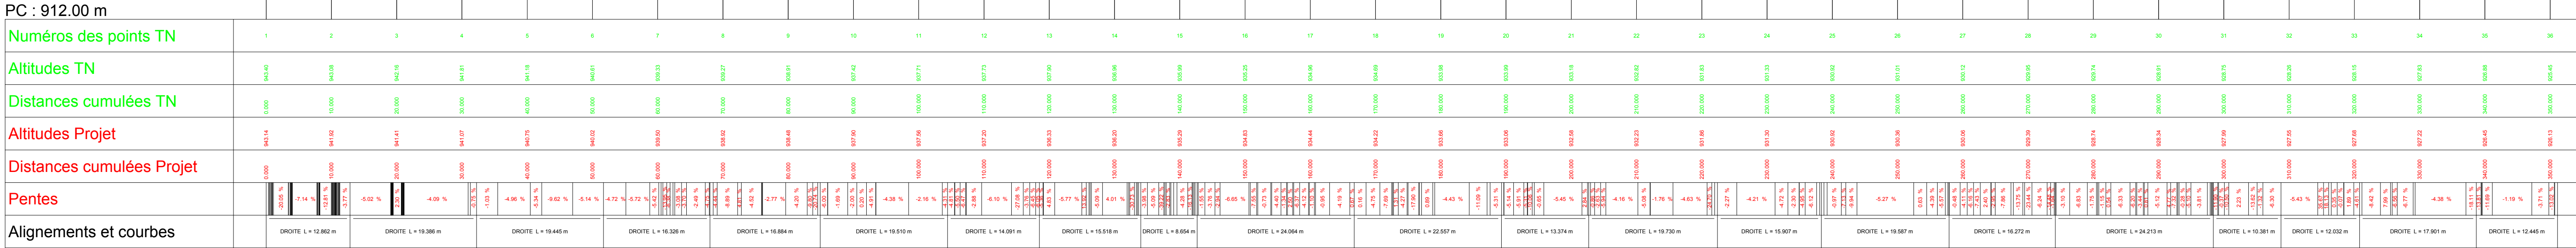

Echelle en X : 1/500
Echelle en Y : 1/200

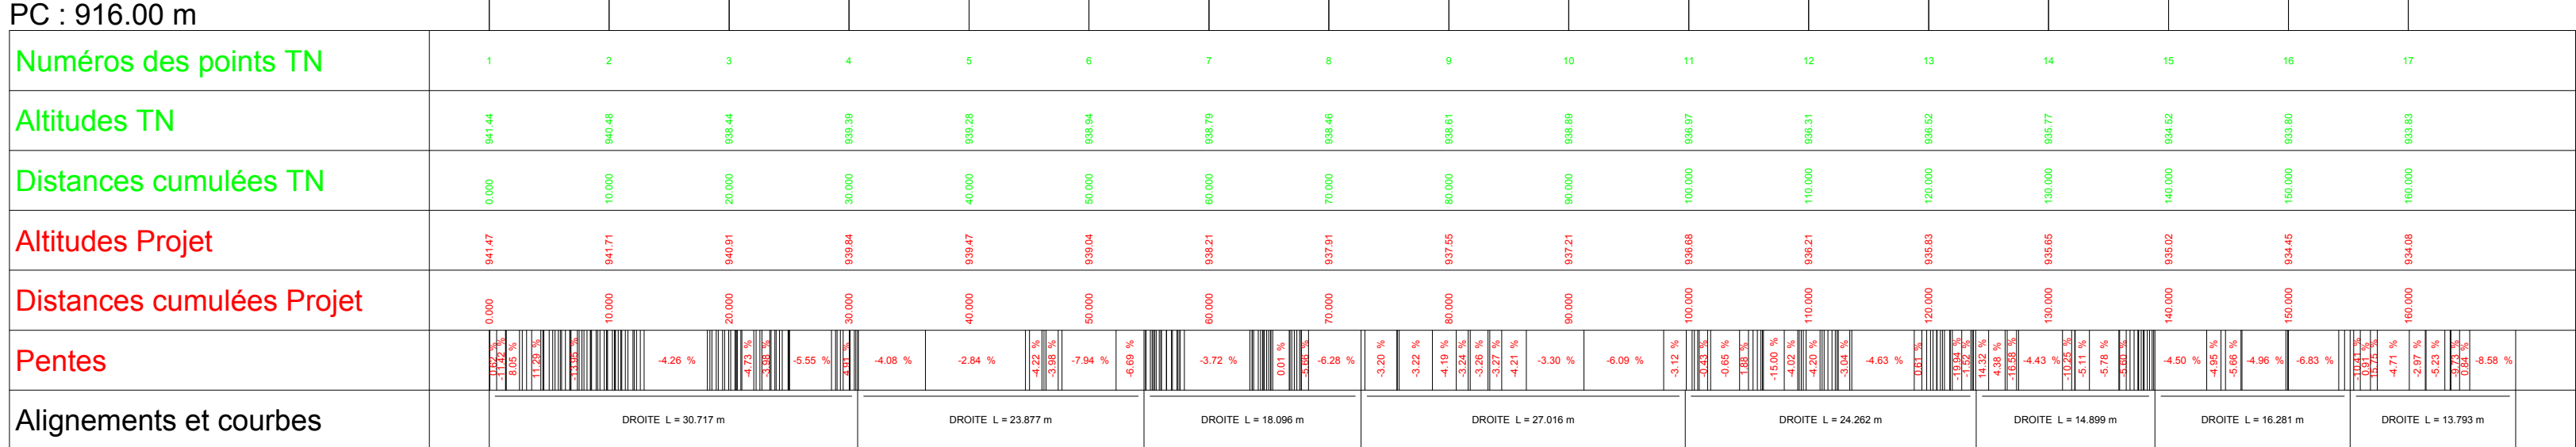

Echelle en X : 1/500
Echelle en Y : 1/200

