


Profil PT4A

Echelle en Y : 1/100

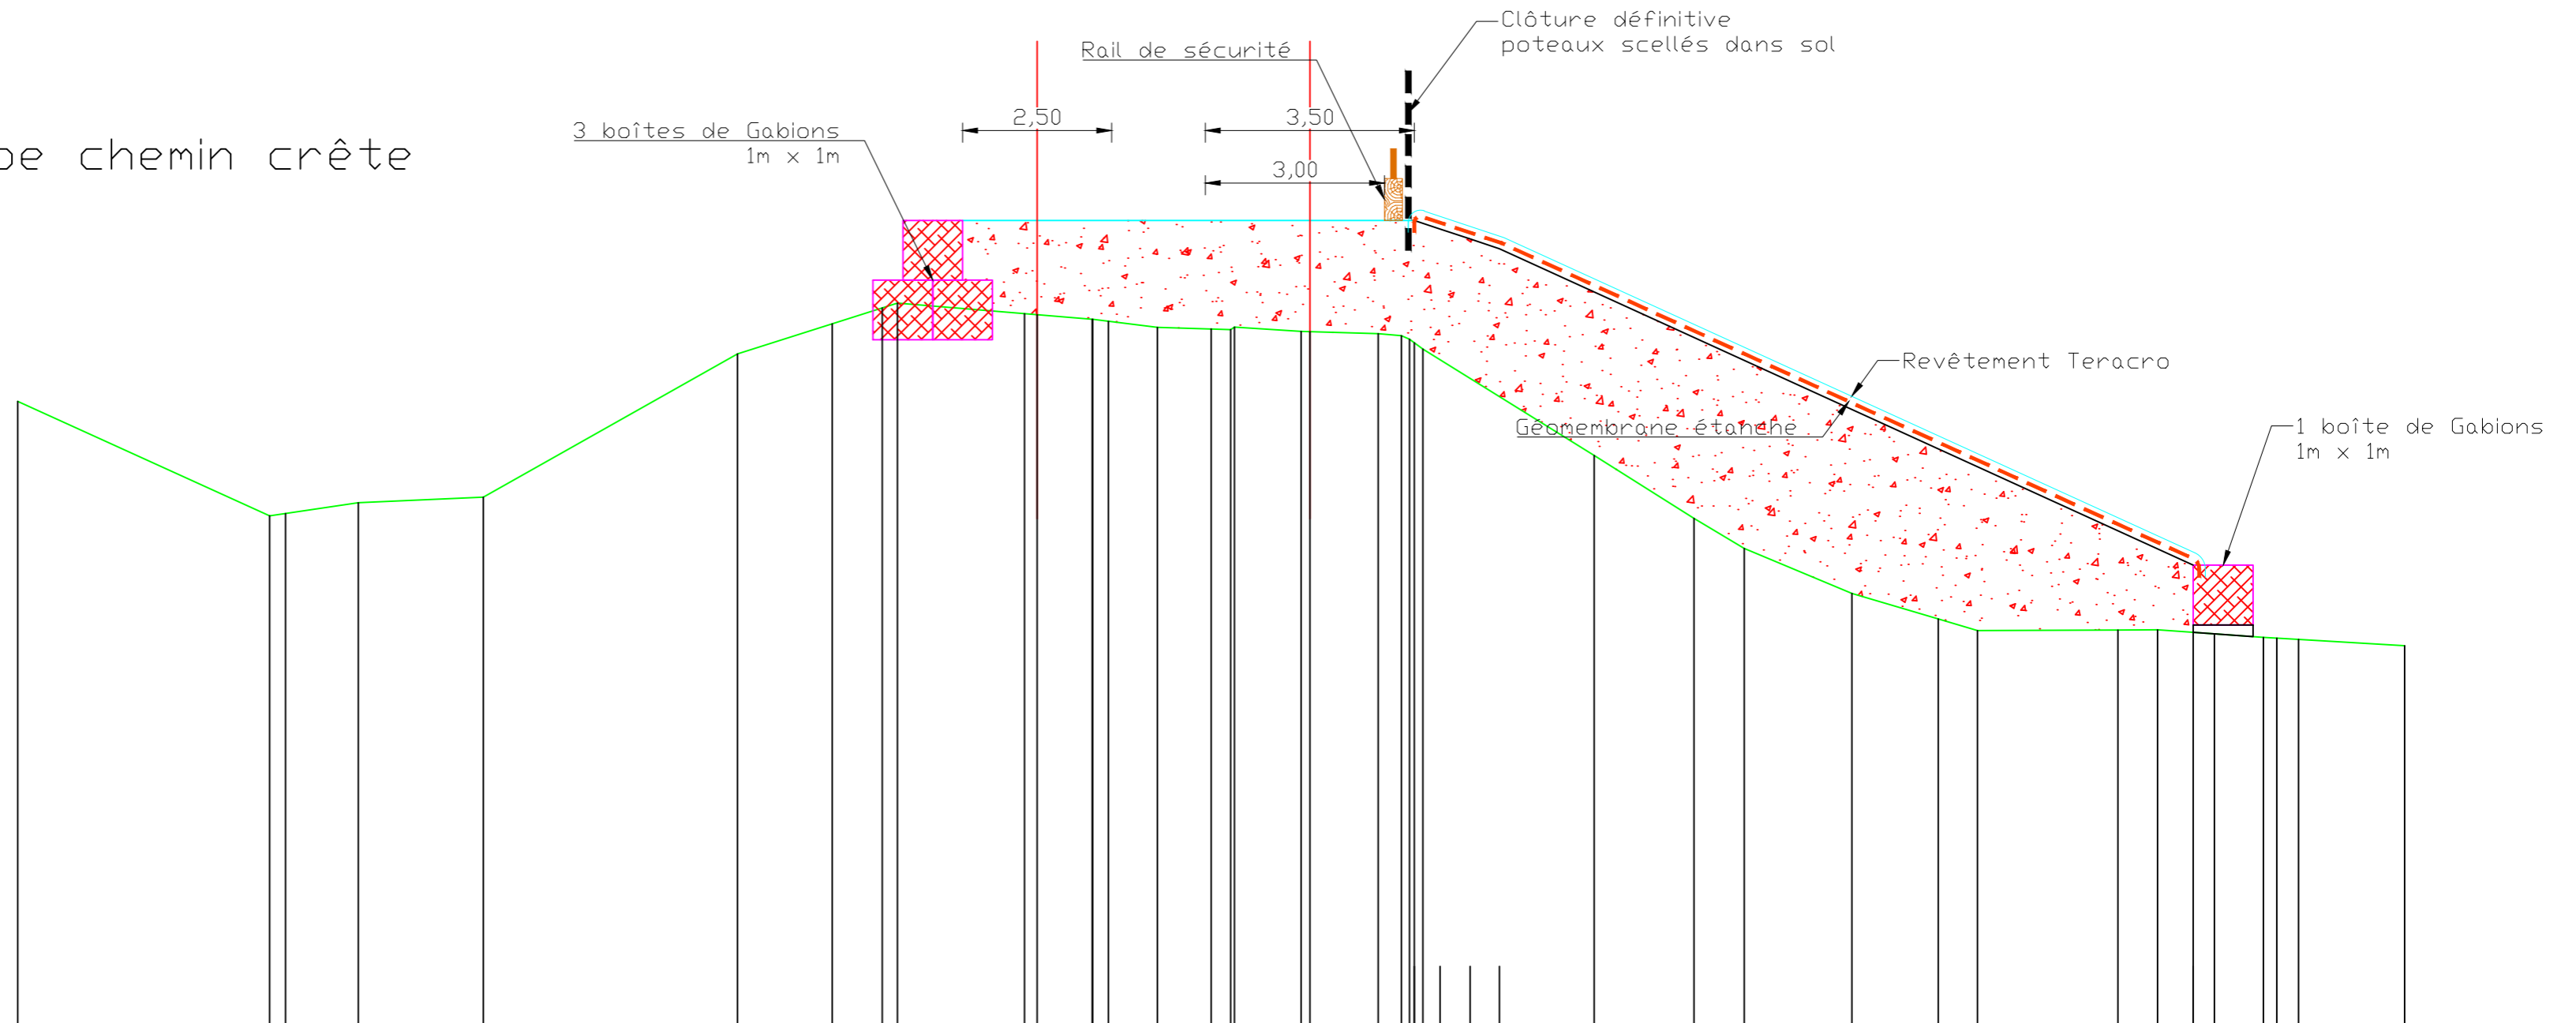

PC : 360.00 m

Numéros des points TN	1	2	4	5	6	7	9	10	12	15	17	19	21	26	27	29	30	32	34	36	39	
Altitudes TN	370.47	366.55	366.77	366.86	371.26	371.77	372.11	371.94	371.84	371.71	371.67	371.64	371.60	366.56	366.51	367.25	366.82	366.64	366.60	366.51	366.37	
Distances cumulées TN	0.000	4.223	5.708	7.805	12.060	13.651	14.742	16.870	18.004	19.099	20.327	21.506	22.799	26.416	28.089	30.737	32.183	35.195	36.457	37.632	40.000	
Distances partielles TN		4.223	1.485	2.097	4.256	1.590	1.092	2.128	1.134	1.095	1.228	1.179	1.294	3.616	1.673	2.648	1.446	3.013	1.262	1.175	2.368	
Pentes et rampes TN		<div><div></div><div>PENTE L = 4.223 m P = -0.45 m / m</div><div></div></div>	<div><div></div><div>RAMPE L = 1.485 m P = 0.15 m / m</div><div></div></div>	<div><div></div><div>RAMPE L = 2.097 m P = 0.04 m / m</div><div></div></div>	<div><div></div><div>RAMPE L = 4.256 m P = 0.56 m / m</div><div></div></div>	<div><div></div><div>RAMPE L = 2.682 m P = 0.32 m / m</div><div></div></div>	<div><div></div><div>PENTE L = 3.261 m P = -0.08 m / m</div><div></div></div>			<div><div></div><div>PENTE L = 1.085 m P = -0.12 m / m</div><div></div></div>	<div><div></div><div>PENTE L = 1.228 m P = -0.03 m / m</div><div></div></div>	<div><div></div><div>PENTE L = 1.116 m P = -0.07 m / m</div><div></div></div>	<div><div></div><div>PENTE L = 1.294 m P = -0.03 m / m</div><div></div></div>	<div><div></div><div>PENTE L = 2.870 m P = -0.62 m / m</div><div></div></div>	<div><div></div><div>PENTE L = 1.673 m P = -0.63 m / m</div><div></div></div>	<div><div></div><div>PENTE L = 0.845 m P = -0.60 m / m</div><div></div></div>	<div><div></div><div>PENTE L = 1.803 m P = -0.42 m / m</div><div></div></div>	<div><div></div><div>PENTE L = 1.446 m P = -0.29 m / m</div><div></div></div>	<div><div></div><div>PENTE L = 0.887 m P = -0.30 m / m</div><div></div></div>	<div><div></div><div>RAMPE L = 3.017 m P = 0.00 m / m</div><div></div></div>	<div><div></div><div>PENTE L = 1.775 m P = -0.07 m / m</div><div></div></div>	<div><div></div><div>PENTE L = 1.779 m P = -0.06 m / m</div><div></div></div>
Altitudes Projet	<div><div></div><div>373.50</div><div></div><div>373.03</div><div></div><div>367.72</div><div></div></div>																					
Distances cumulées Projet	<div><div></div><div>23.404</div><div></div><div>24.831</div><div></div><div>36.457</div><div></div></div>																					
Distances partielles Projet	<div><div></div><div>1.427</div><div></div><div>11.627</div><div></div></div>																					
Alignements et courbes	<div><div></div><div><div>DROITE L = 19.099 m</div><div>DROITE L = 4.305 m</div><div>DROITE L = 13.054 m</div><div>DROITE L = 3.543 m</div></div><div></div></div>																					