

PCMI 2

2428

13

Axe voie  
communale

de

N°2

154

202


201

157


156

PLAN MASSE  
RESEAUX

1/250

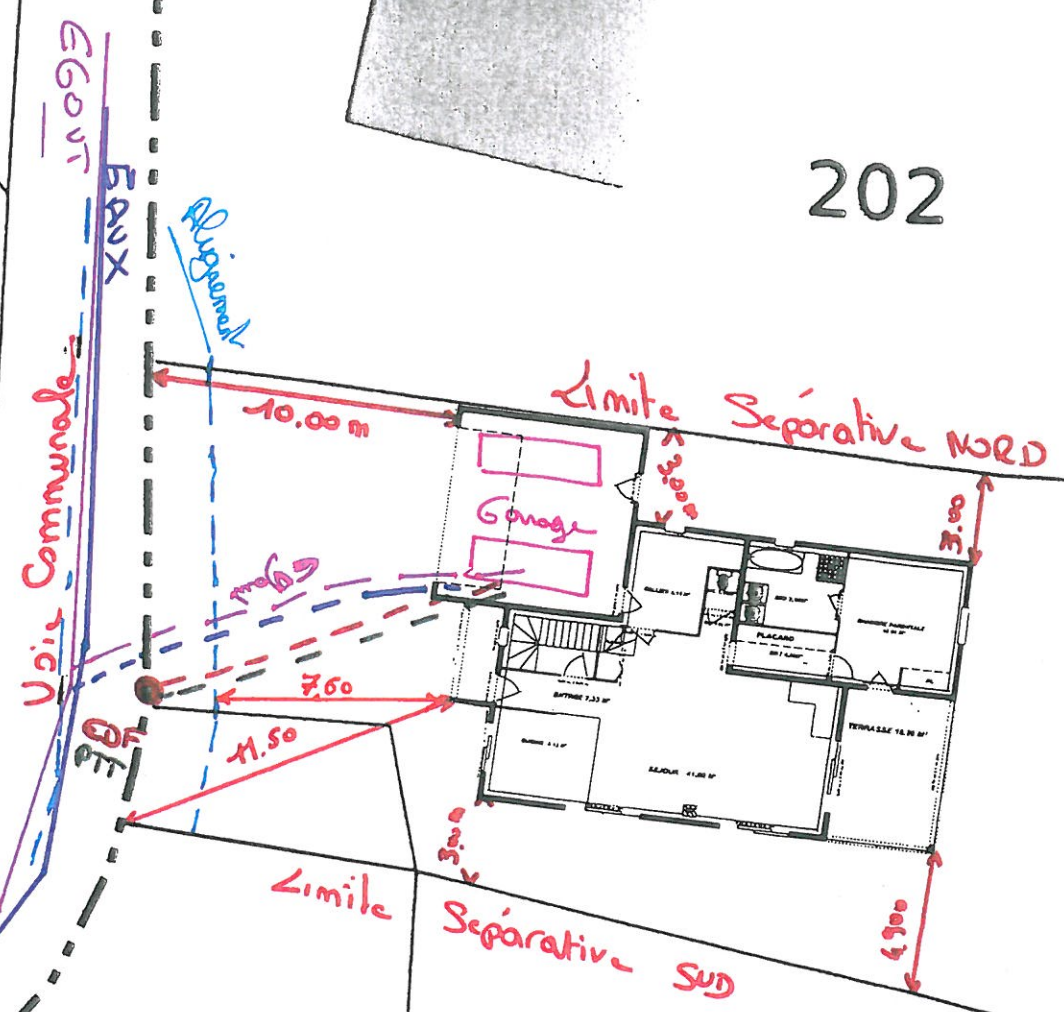

PCMI 3

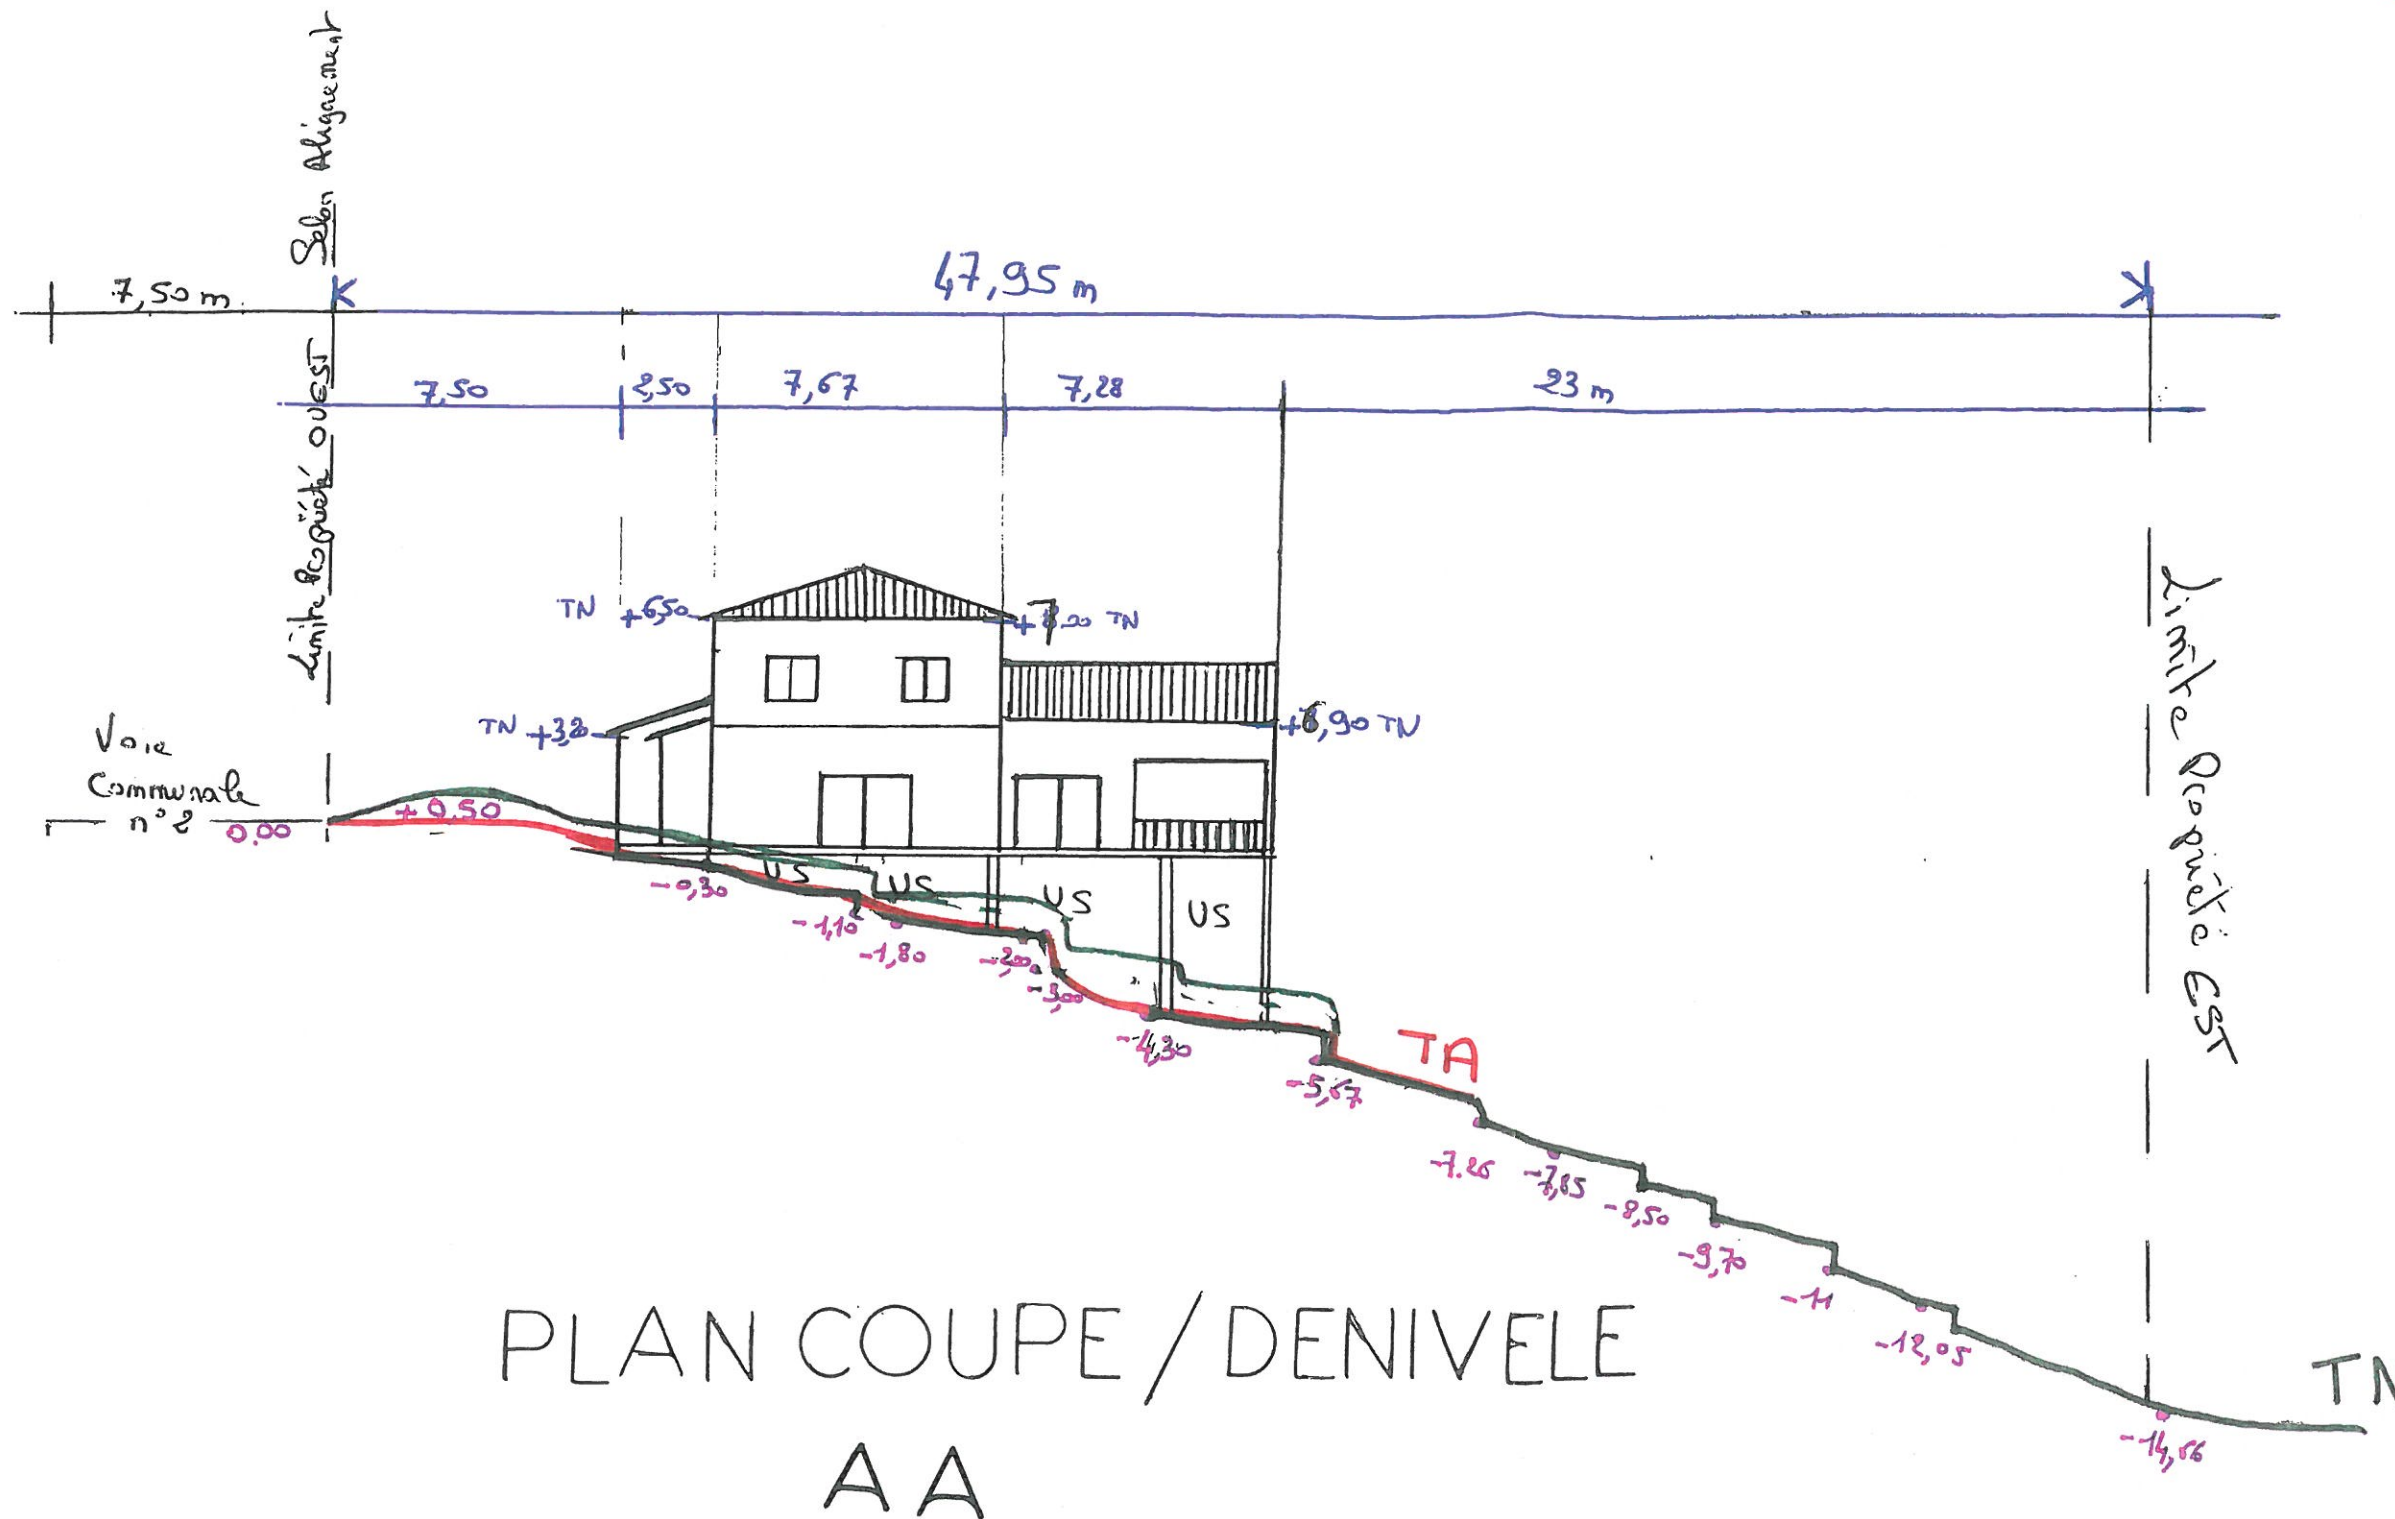

1 / 200