
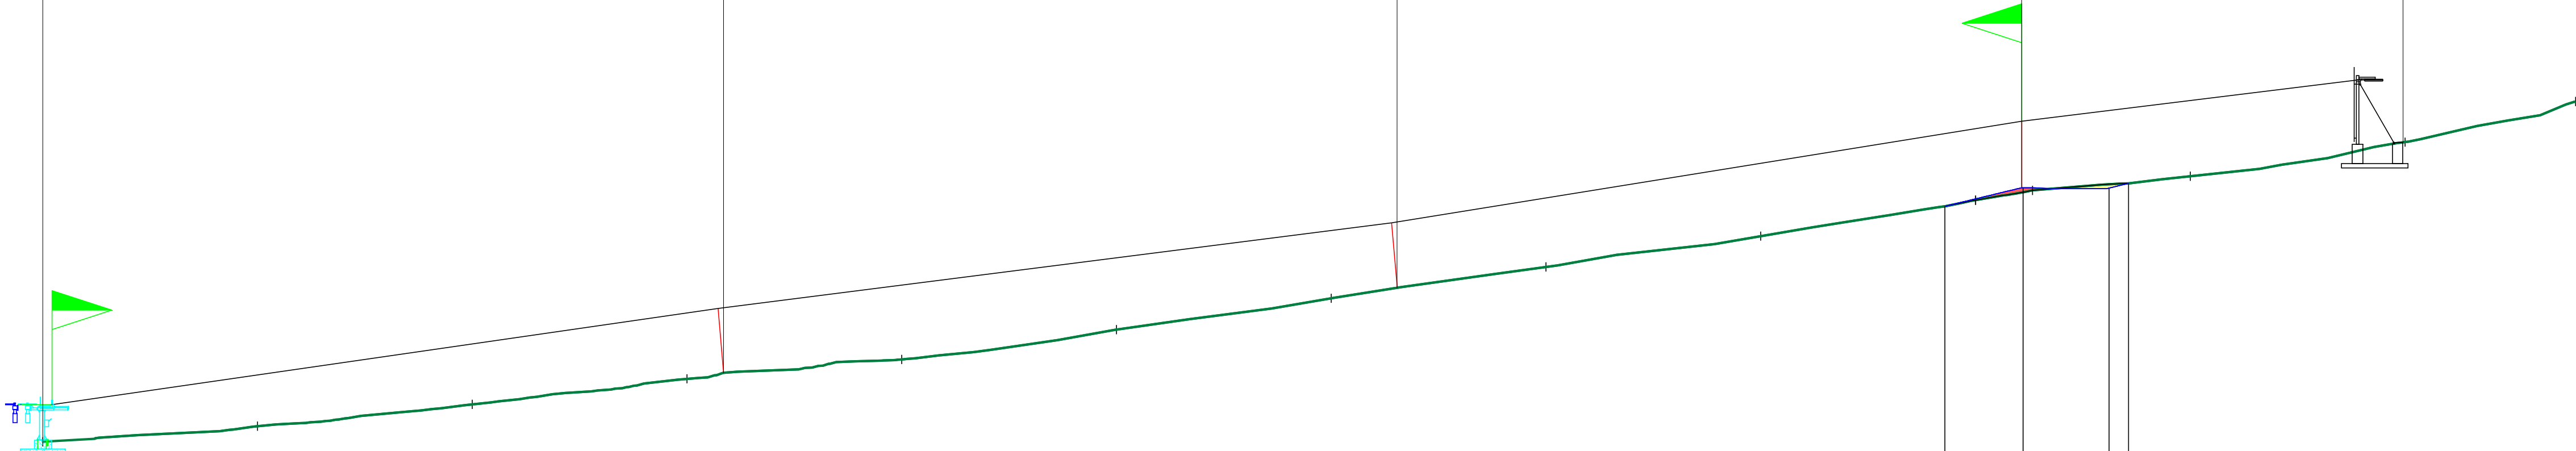


S.A.B.

TELESKI ETOILE DES NEIGES

DATE : 03/03/2014

Ech : 1/400

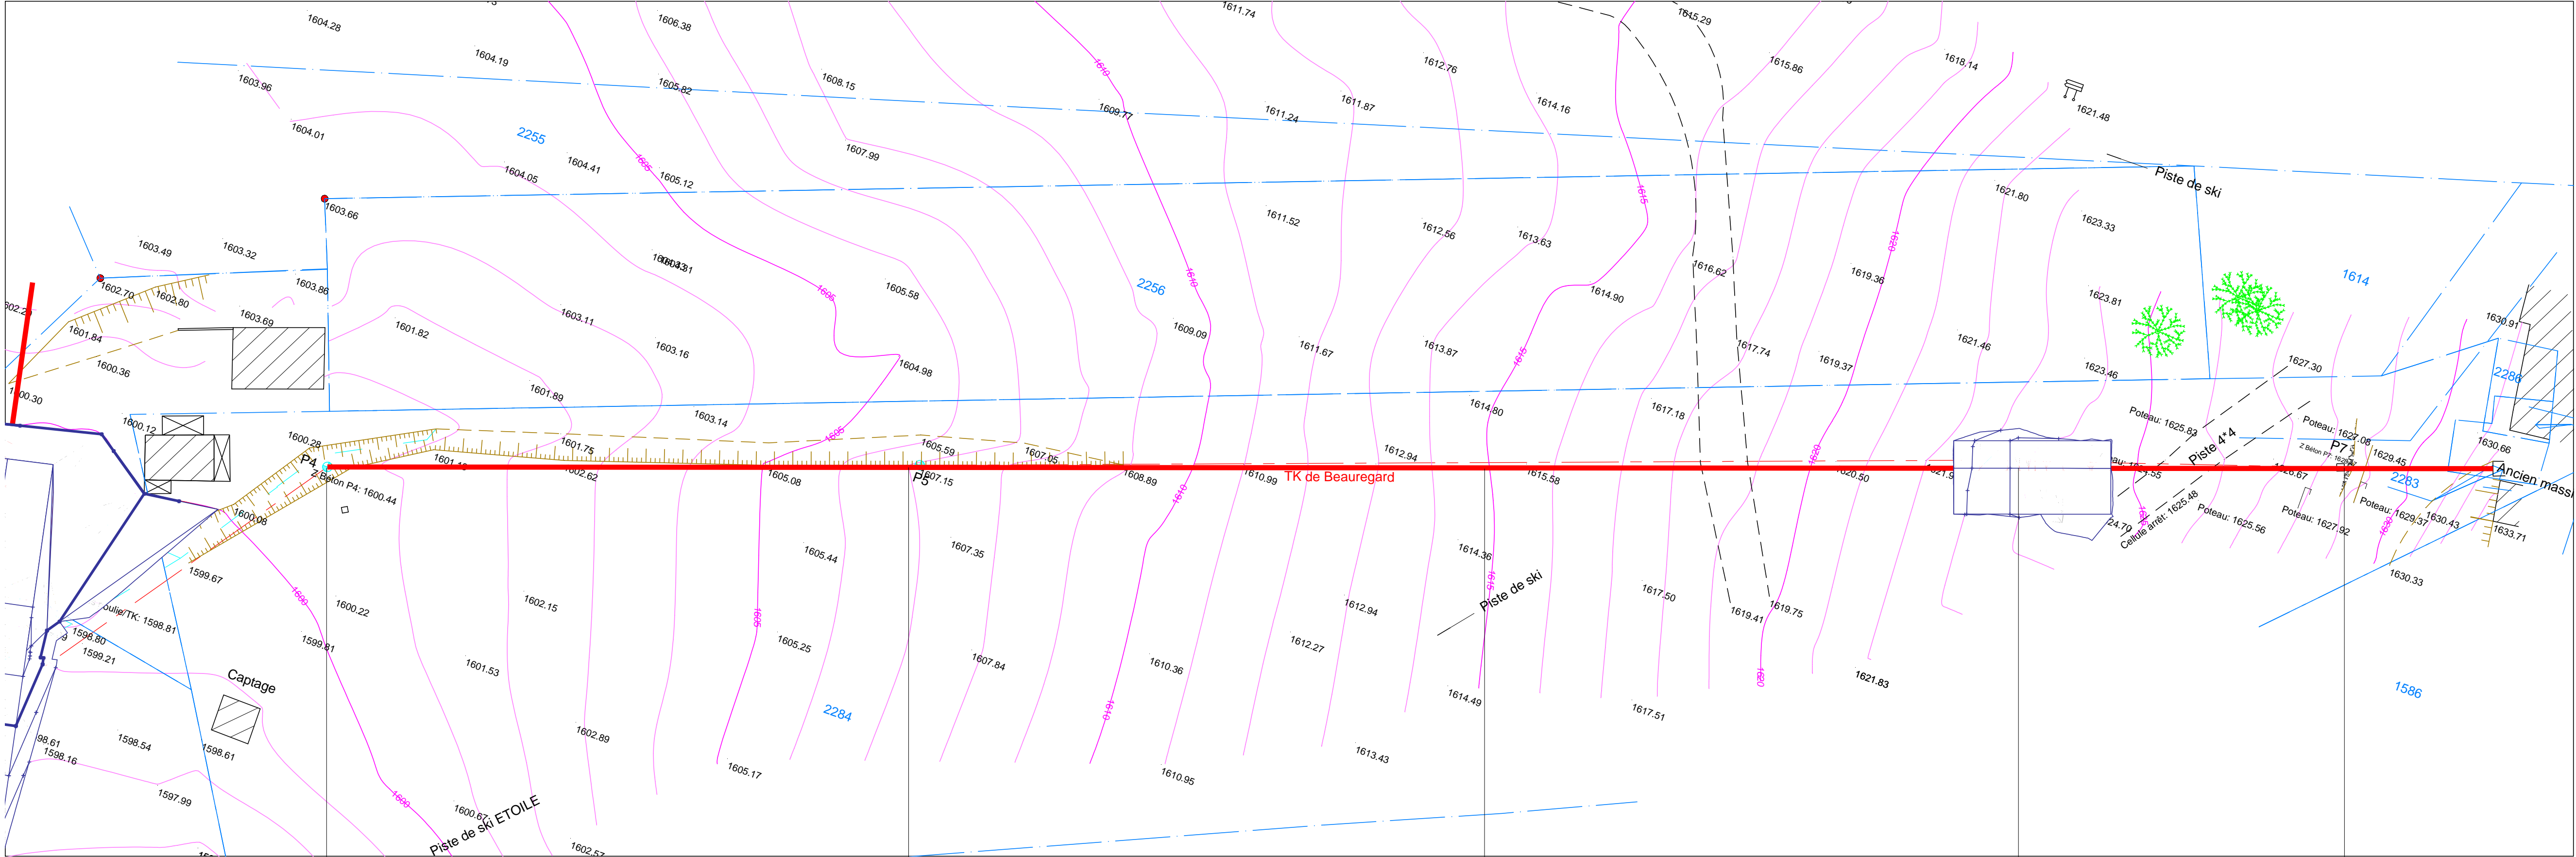

Plan Comp : 1595.00														
Terrain	N	1600.81	1601.02	1601.72	1602.05	1602.66	1603.01	1603.31	1603.66	1604.05	1604.41	1604.81	1605.15	1605.59
	D	0.00	5.96	11.80	17.76	23.71	29.64	35.54	41.41	47.25	53.06	58.84	64.59	70.31
Projet	Z	1600.81	1601.02	1601.72	1602.05	1602.66	1603.01	1603.31	1603.66	1604.05	1604.41	1604.81	1605.15	1605.59
	D	0.00	5.96	11.80	17.76	23.71	29.64	35.54	41.41	47.25	53.06	58.84	64.59	70.31