


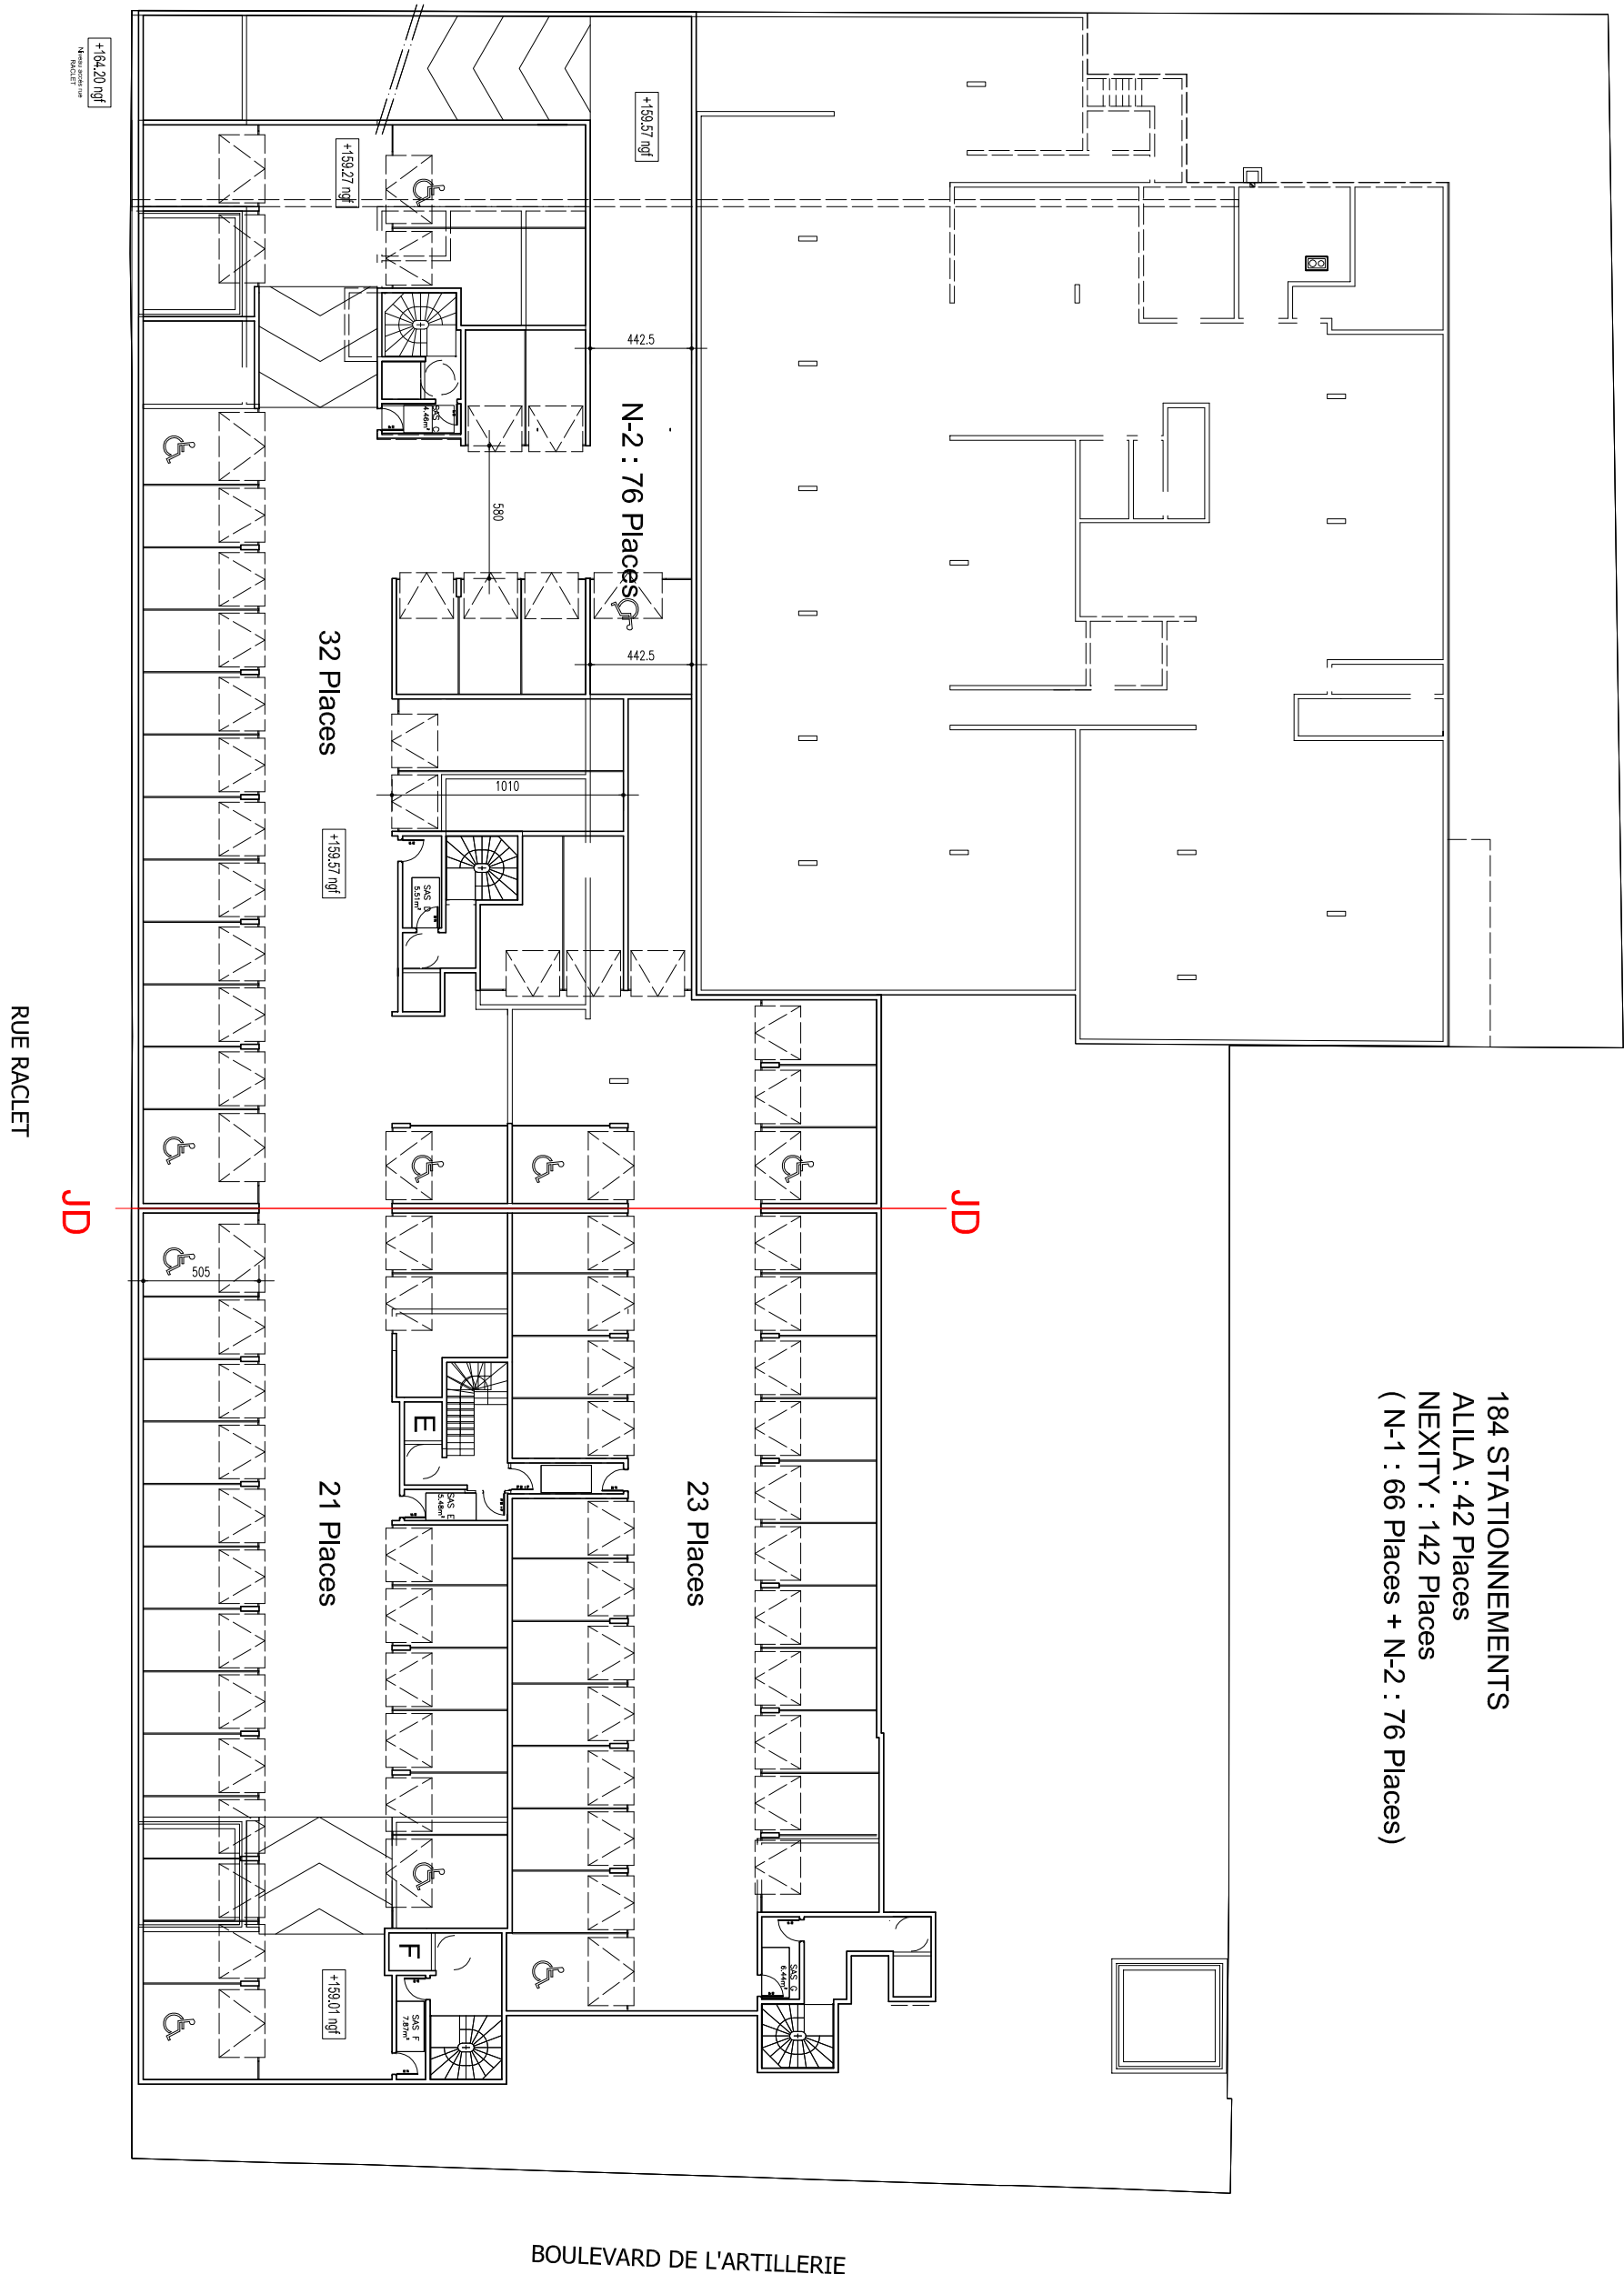

184 STATIONNEMENTS
ALILA : 42 Places
NEXITY : 142 Places
(N-1 : 66 Places + N-2 : 76 Places)



+164.20 mgt
Niveau de la
Rue Raclet

+159.57 mgt

+159.27 mgt

+159.57 mgt

+159.01 mgt