


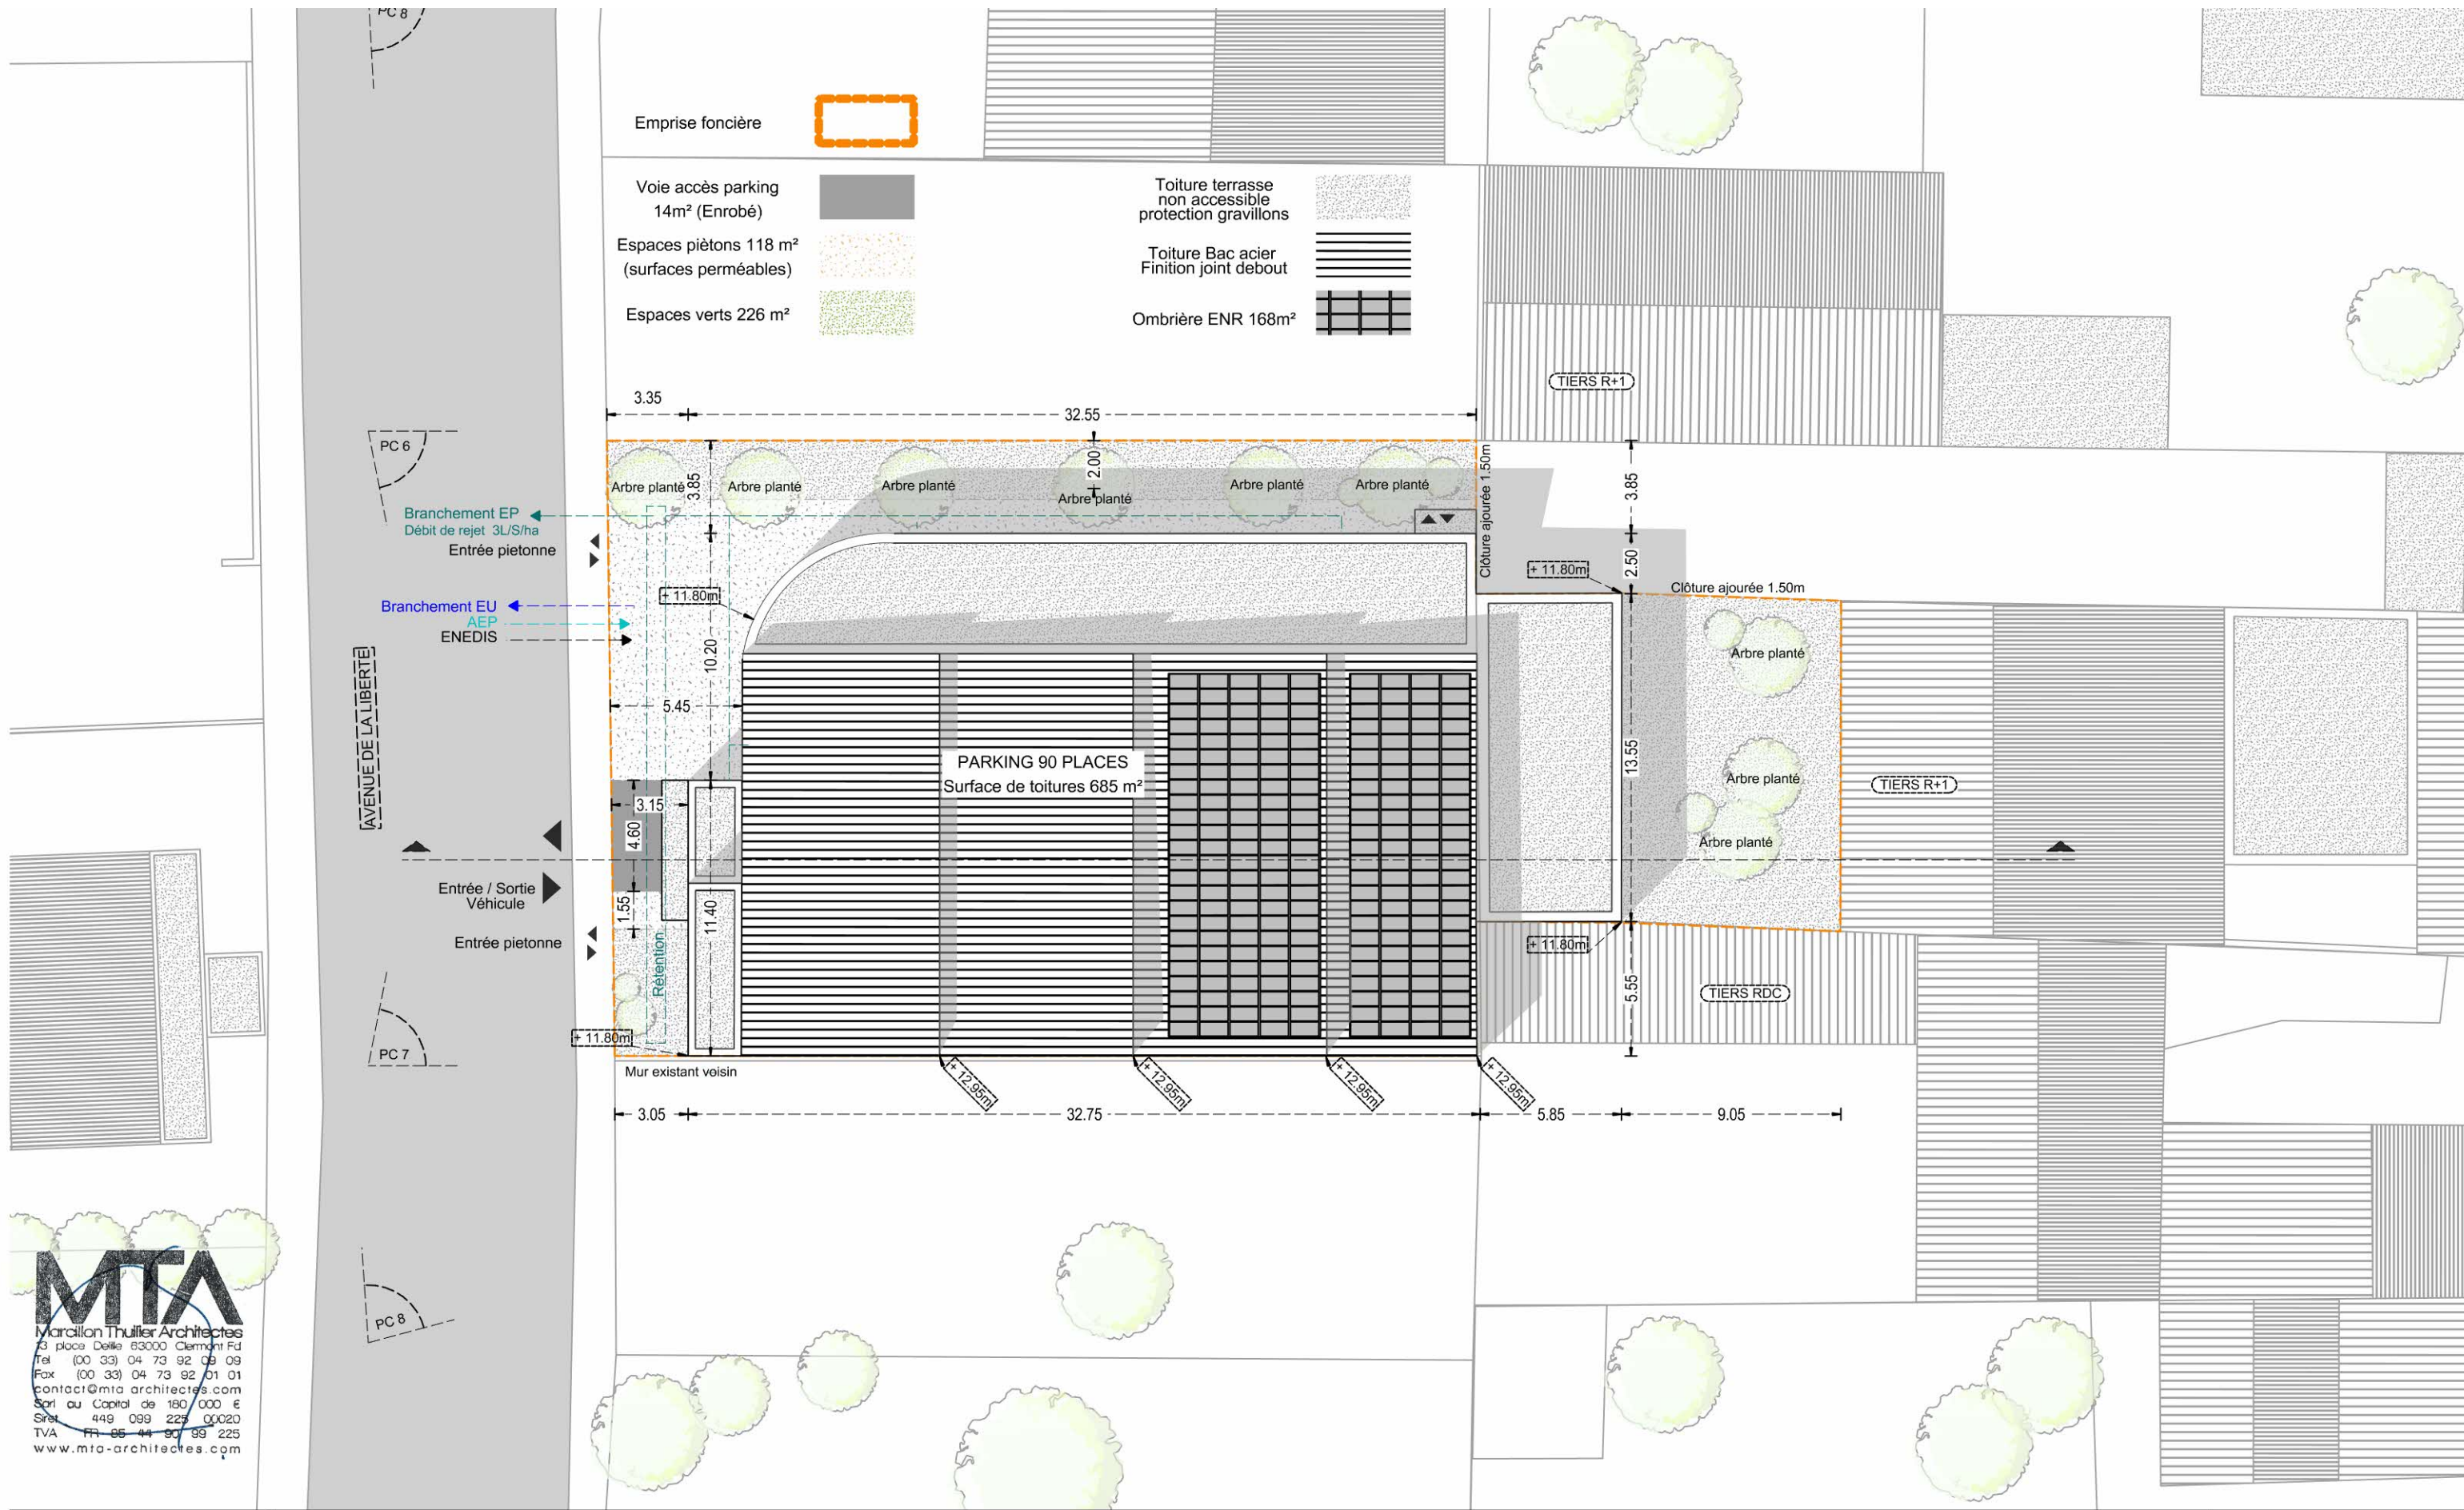

MTA
Marcillon Thullier Architectes
13 place Delle 63000 Clermont Fd
Tel (00 33) 04 73 92 09 09
Fax (00 33) 04 73 92 01 01
contact@mta-architectes.com
Sarl au Capital de 180 000 €
Siret 449 099 225 00020
TVA FR 65 44 90 99 225
www.mta-architectes.com